


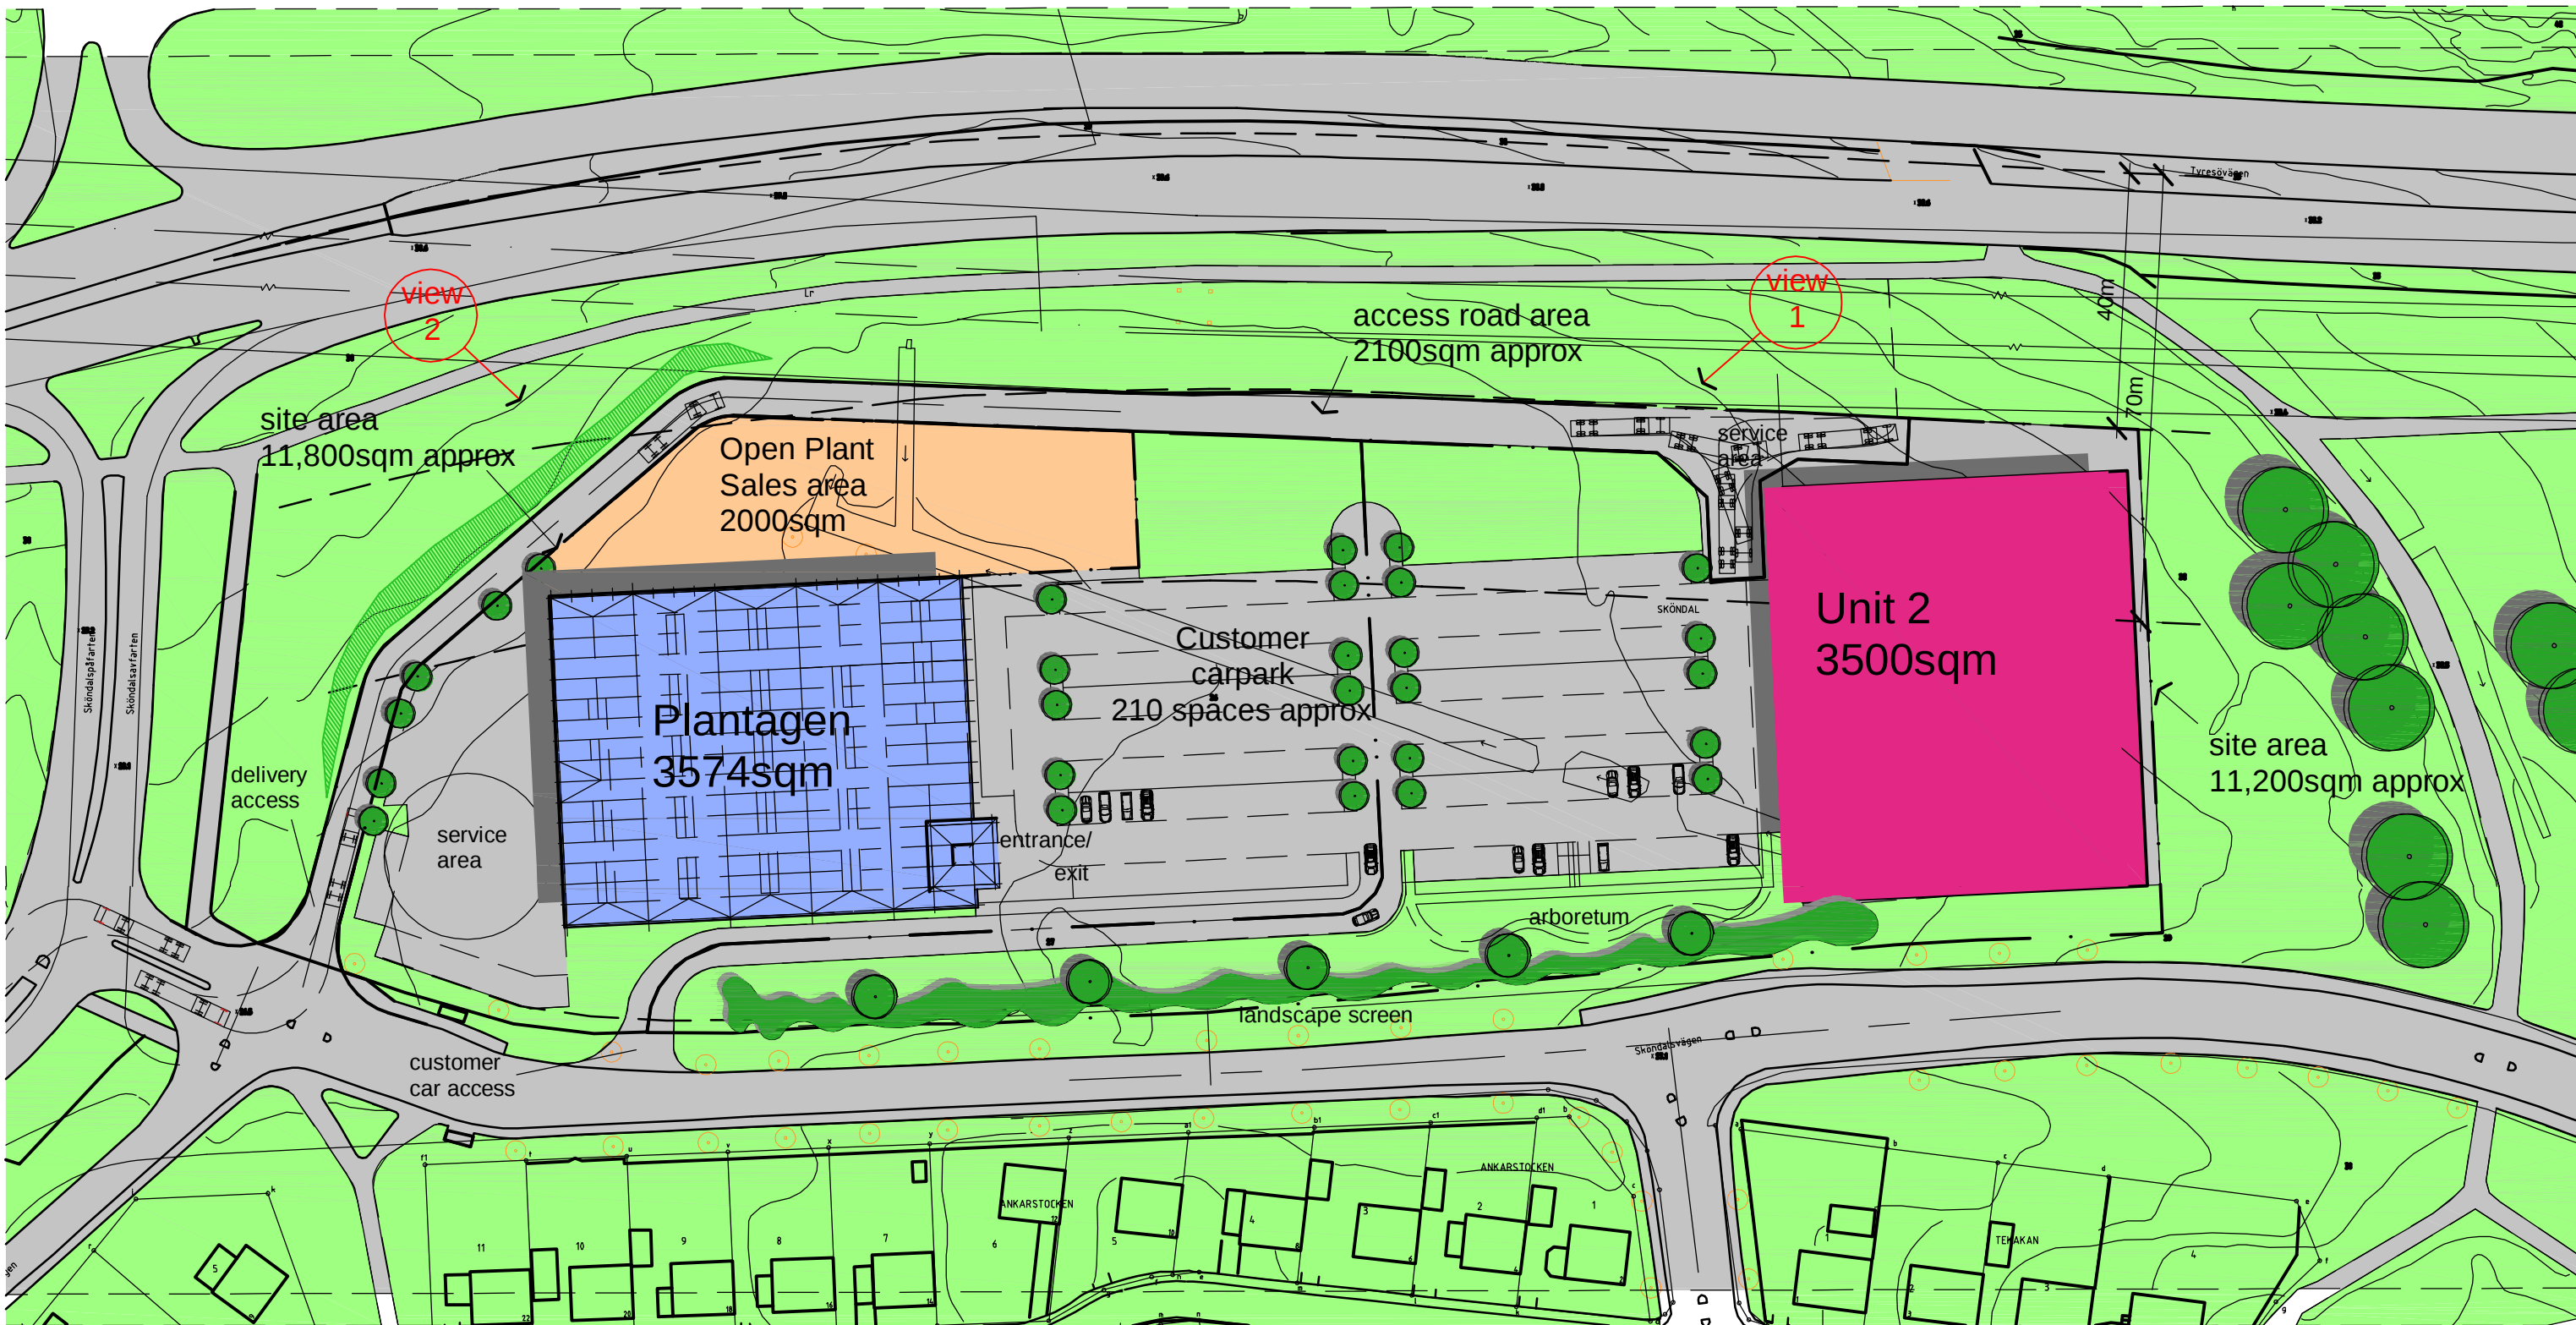

© Roger Hodgson

architect

White House Glebe Avenue, Gt Longstone
Derbyshire DE45 1TY UK +44 1629 640829

Project

Plantagen Farsta

Drawing

sketch site plan - alternative layout

Date

May 2009

scale

1:1000

Drawing no.

0804/sk13

Rev.

B