
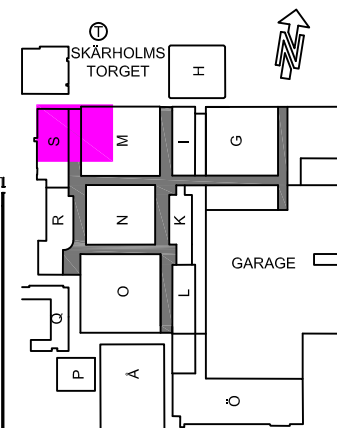


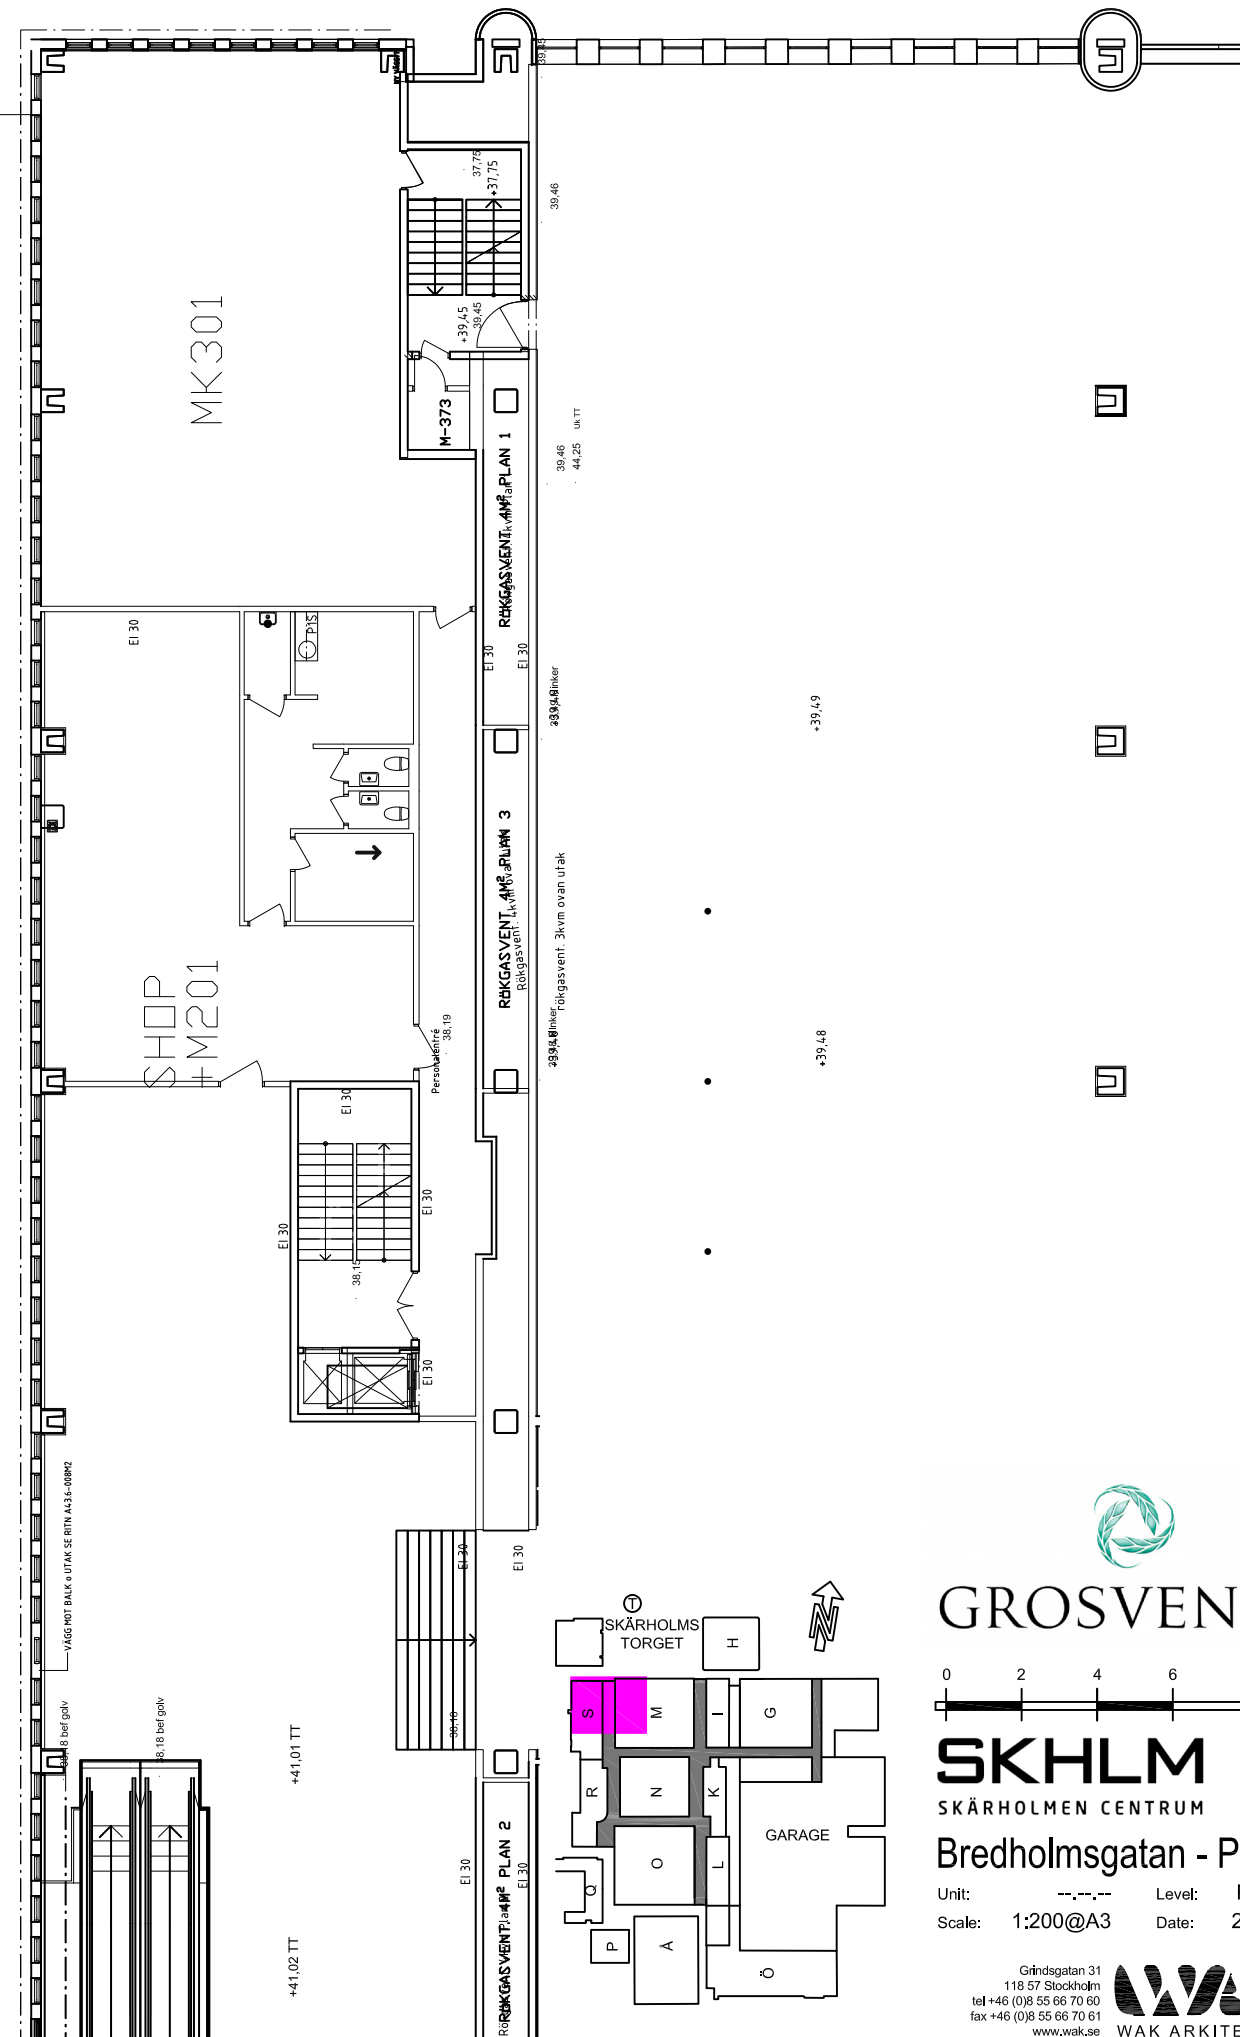

0 2 4 6 8 10m

GROSVENOR

SKHLM

SKÄRHOLMEN CENTRUM

Bredholmsgatan - Plan 1tr

Unit: ---,---,--- Level: First fl (03)

Scale: 1:200@A3 Date: 2005.05.15

Grändgatan 31
118 57 Stockholm
tel +46 (0)8 55 66 70 60
fax +46 (0)8 55 66 70 61
www.wak.se

WAK

WAK ARKITEKTER AB