



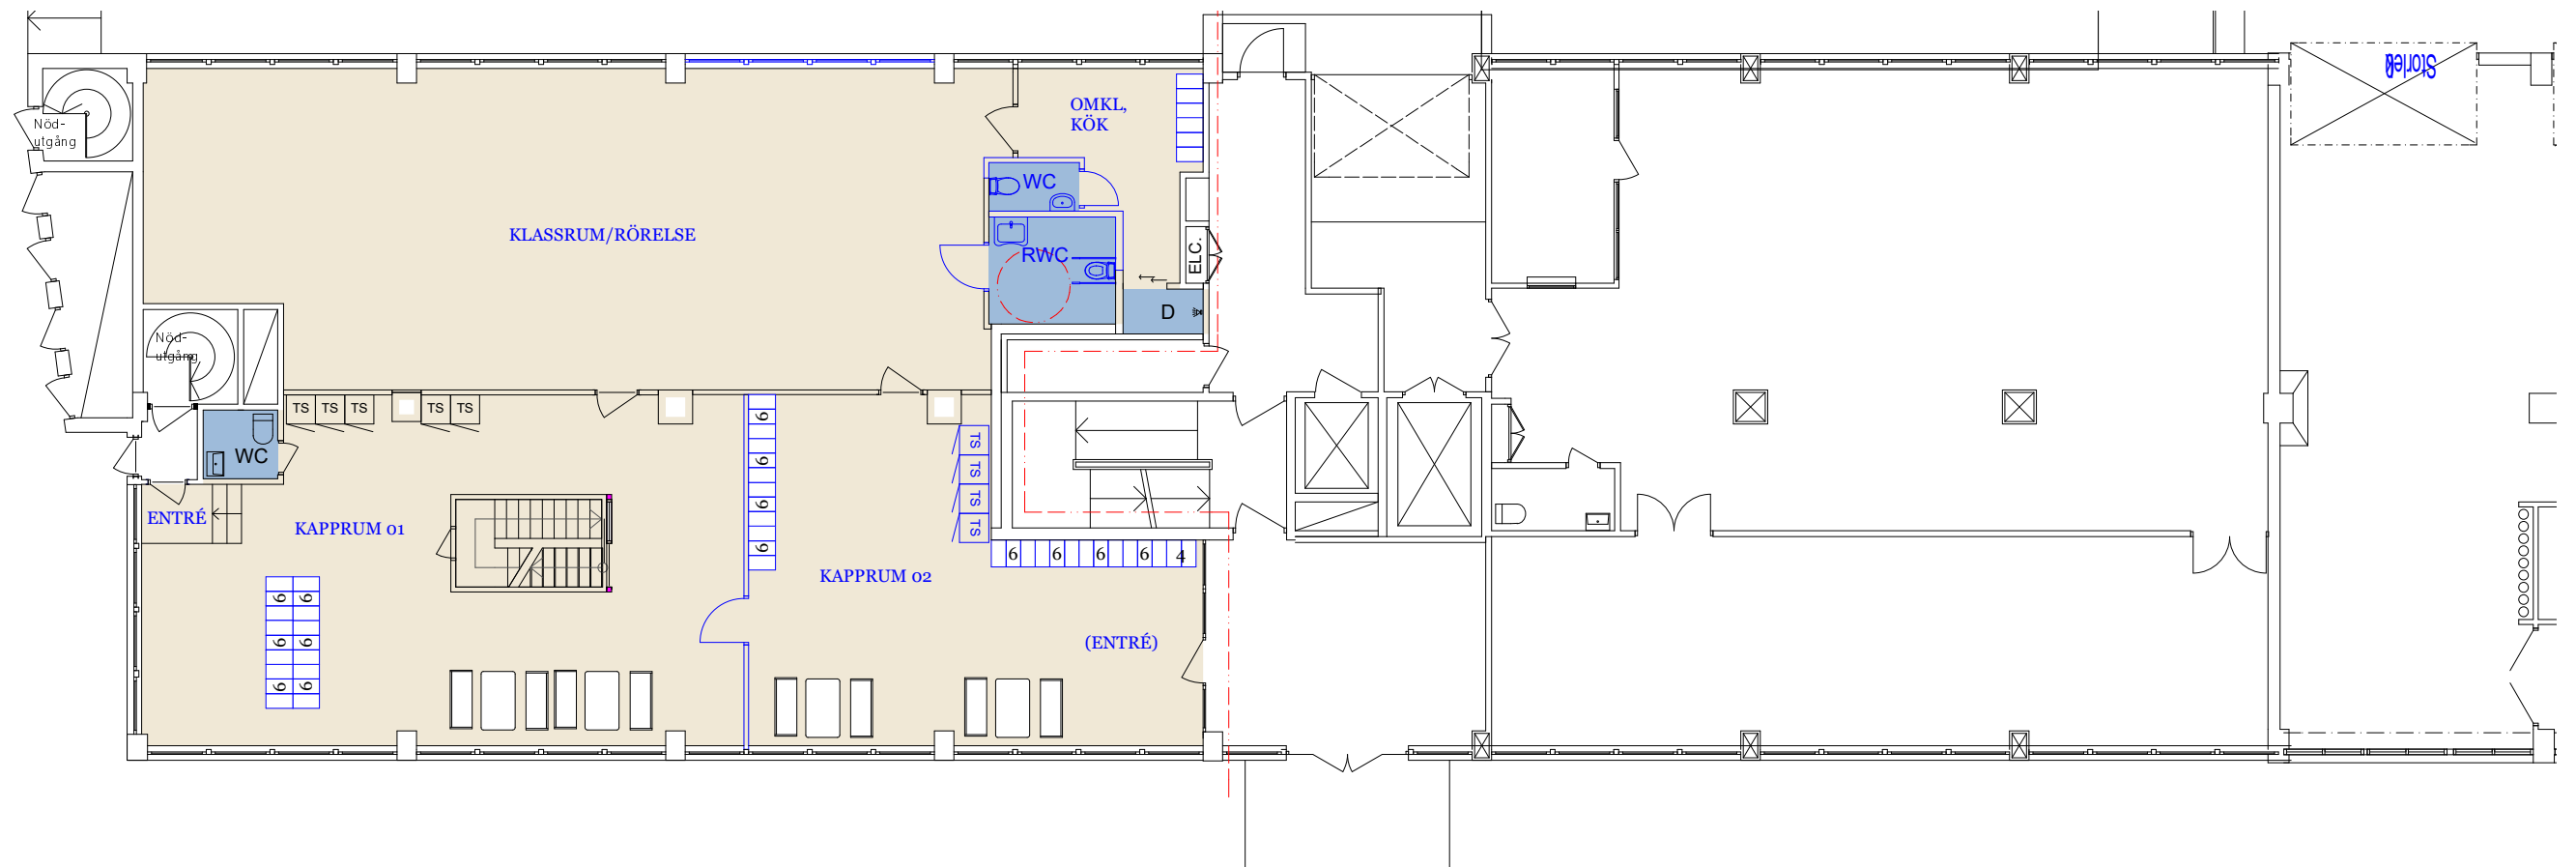

0 1 2 3 4 5
SKALA 1:150 / A3

LUMEN
ARKITEREN


Kv BETONGBLANDAREN 12
INPLACERINGSSKISS
BOTTENVÅNING
FK 2017-05-05

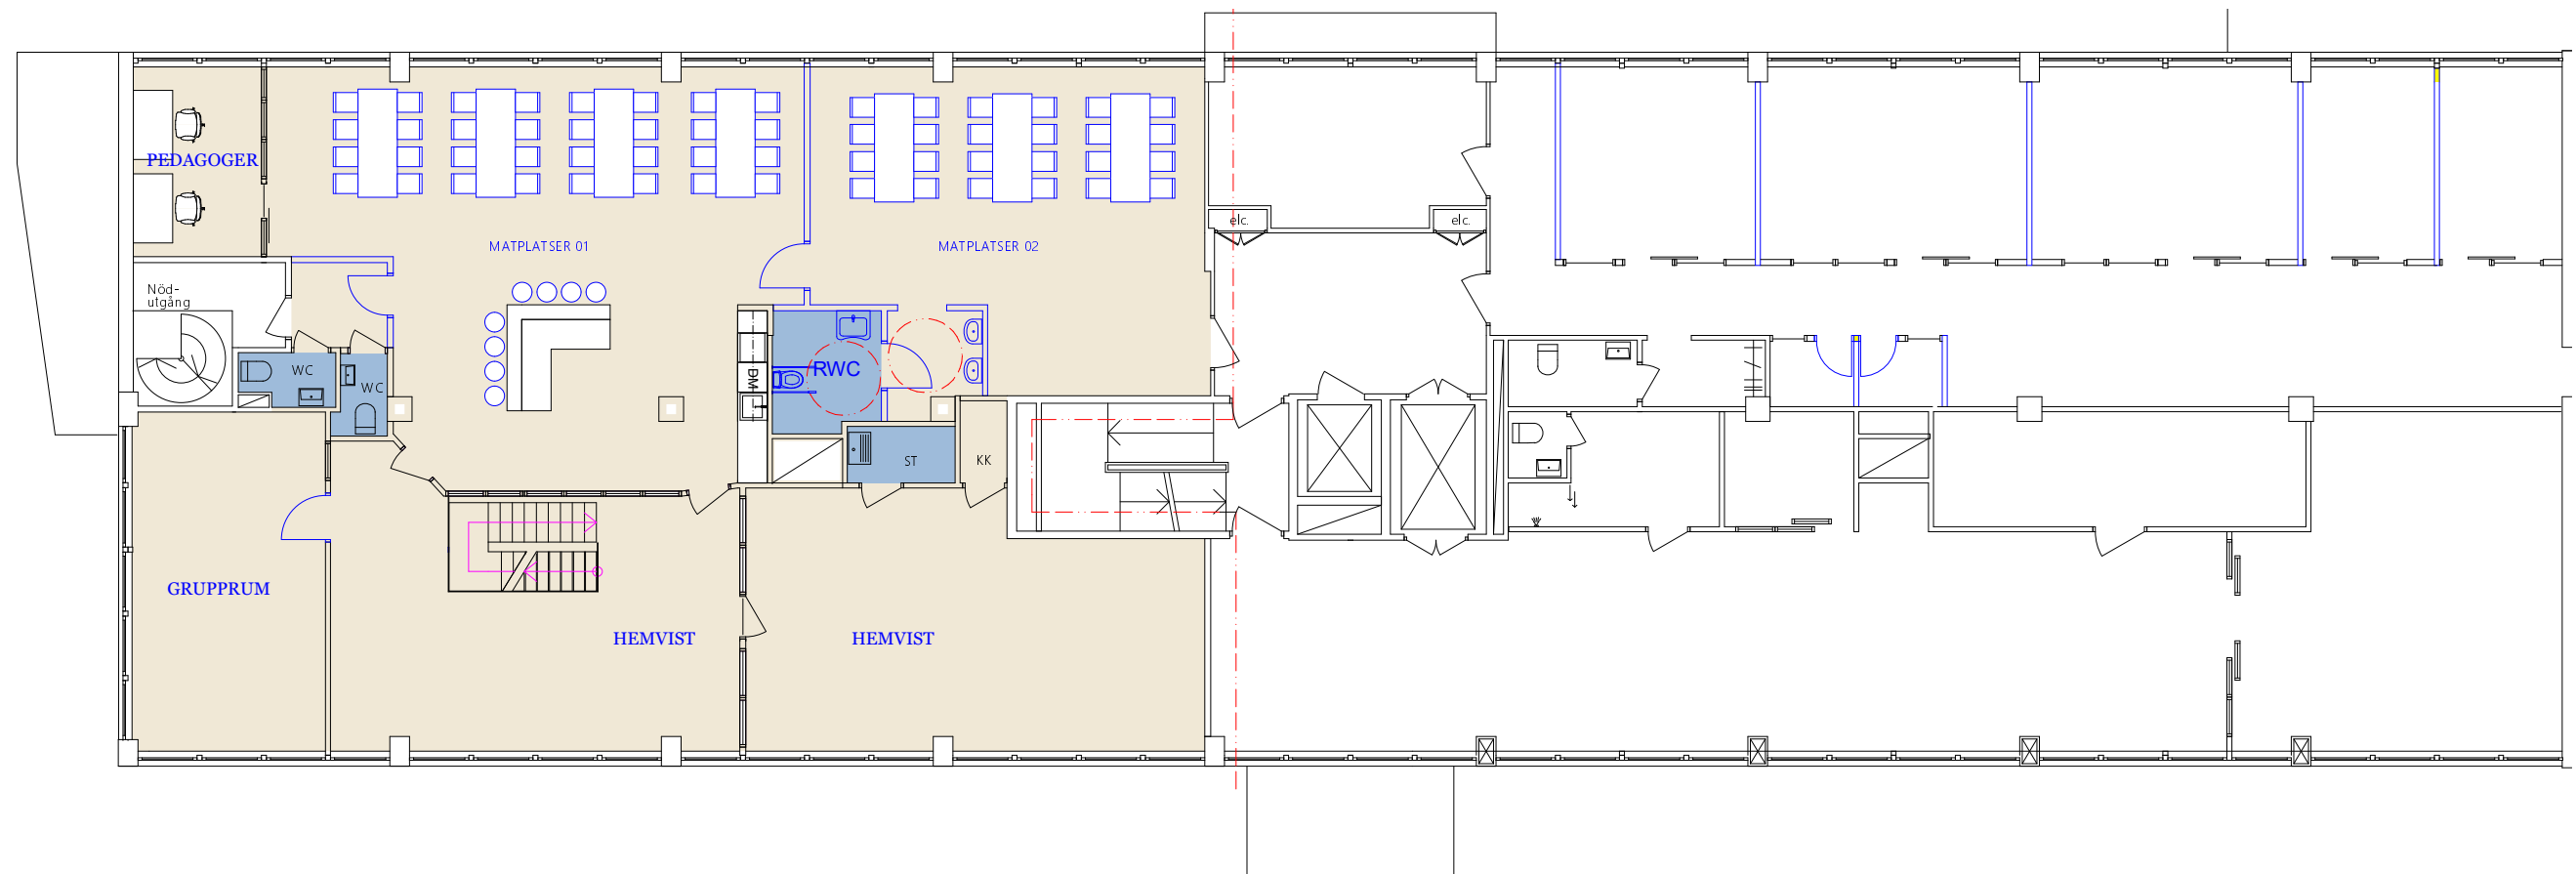

0 1 2 3 4 5
SKALA 1:150 / A3

LUMEN
ARKITEREN

Kv BETONGBLANDAREN 12
INPLACERINGSSKISS
PLAN 1
FK 2017-05-05

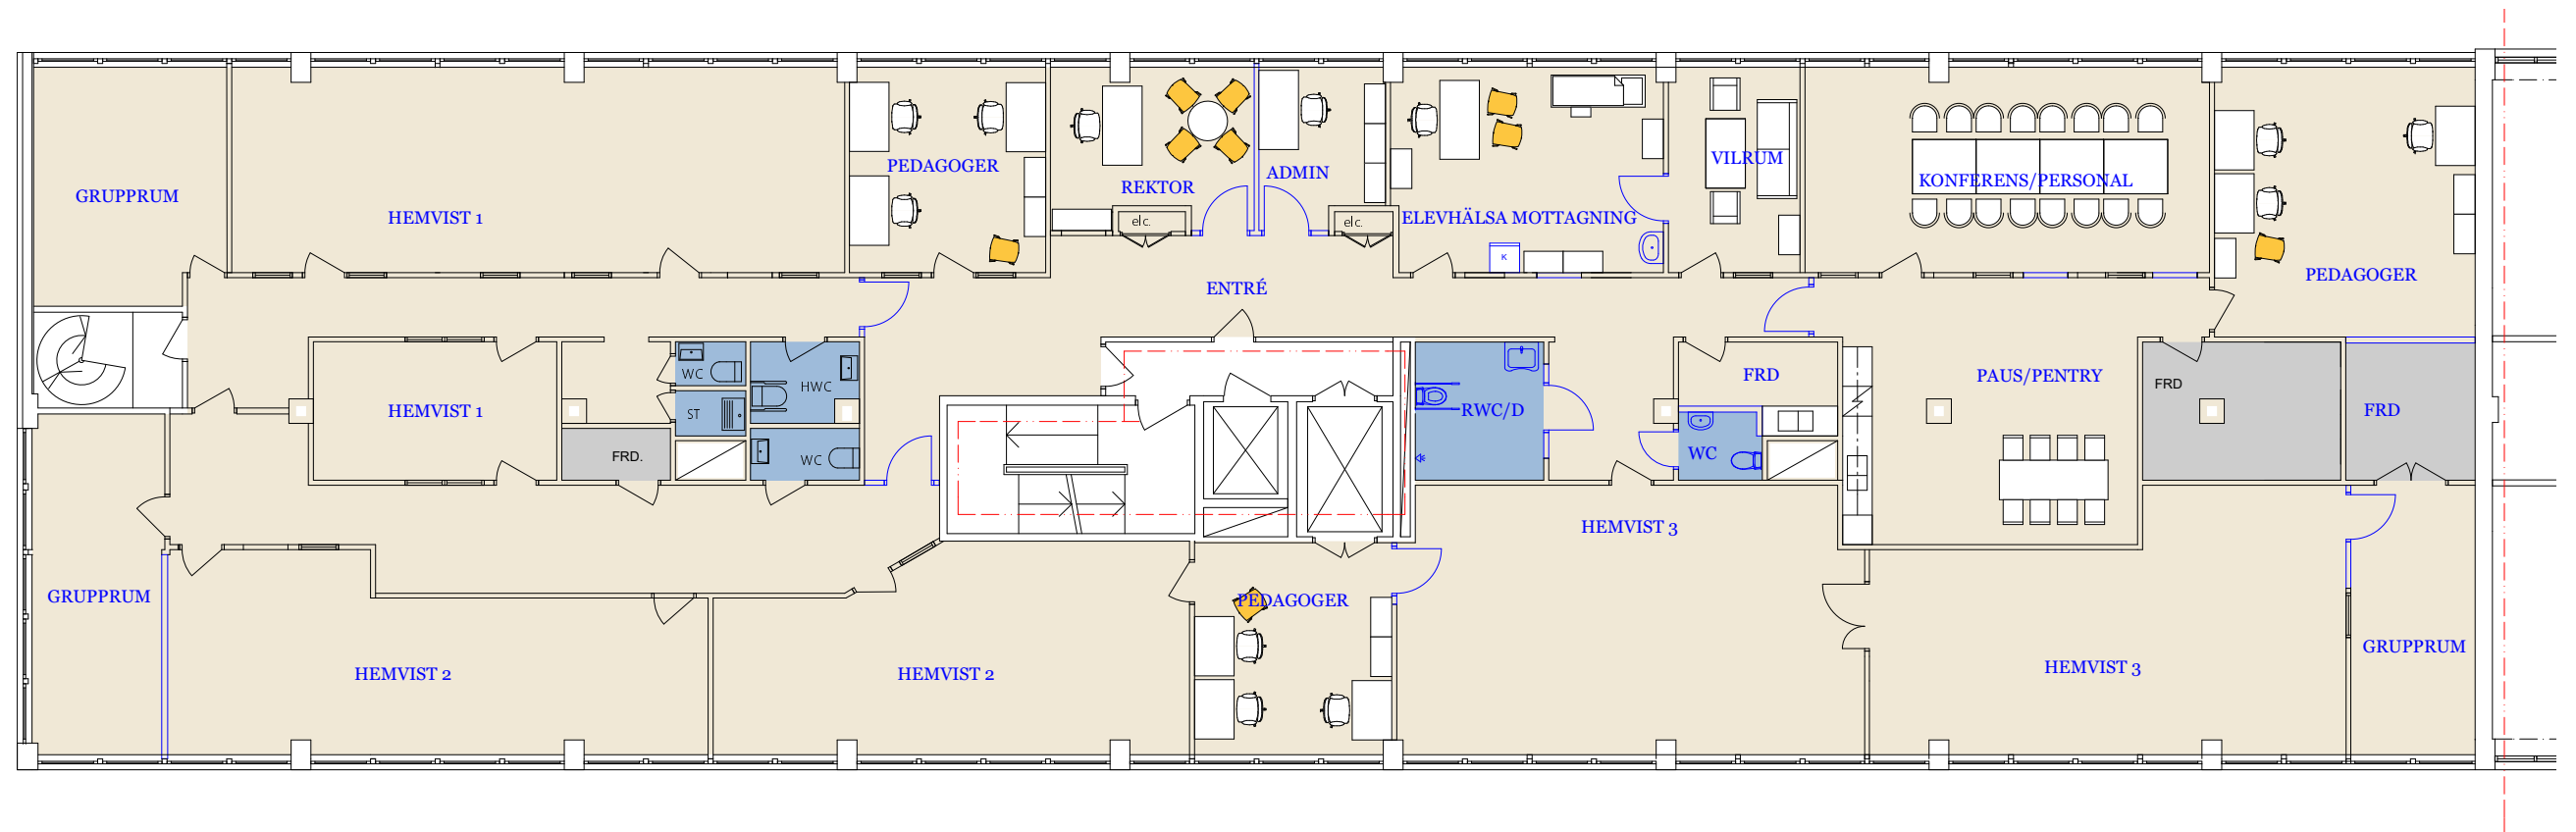

0 1 2 3 4 5

SKALA 1:150 / A3

LUMEN
ARKITEKTER

Kv BETONGBLANDAREN 12
INPLACERINGSSKISS
PLAN 2
FK 2017-05-05