



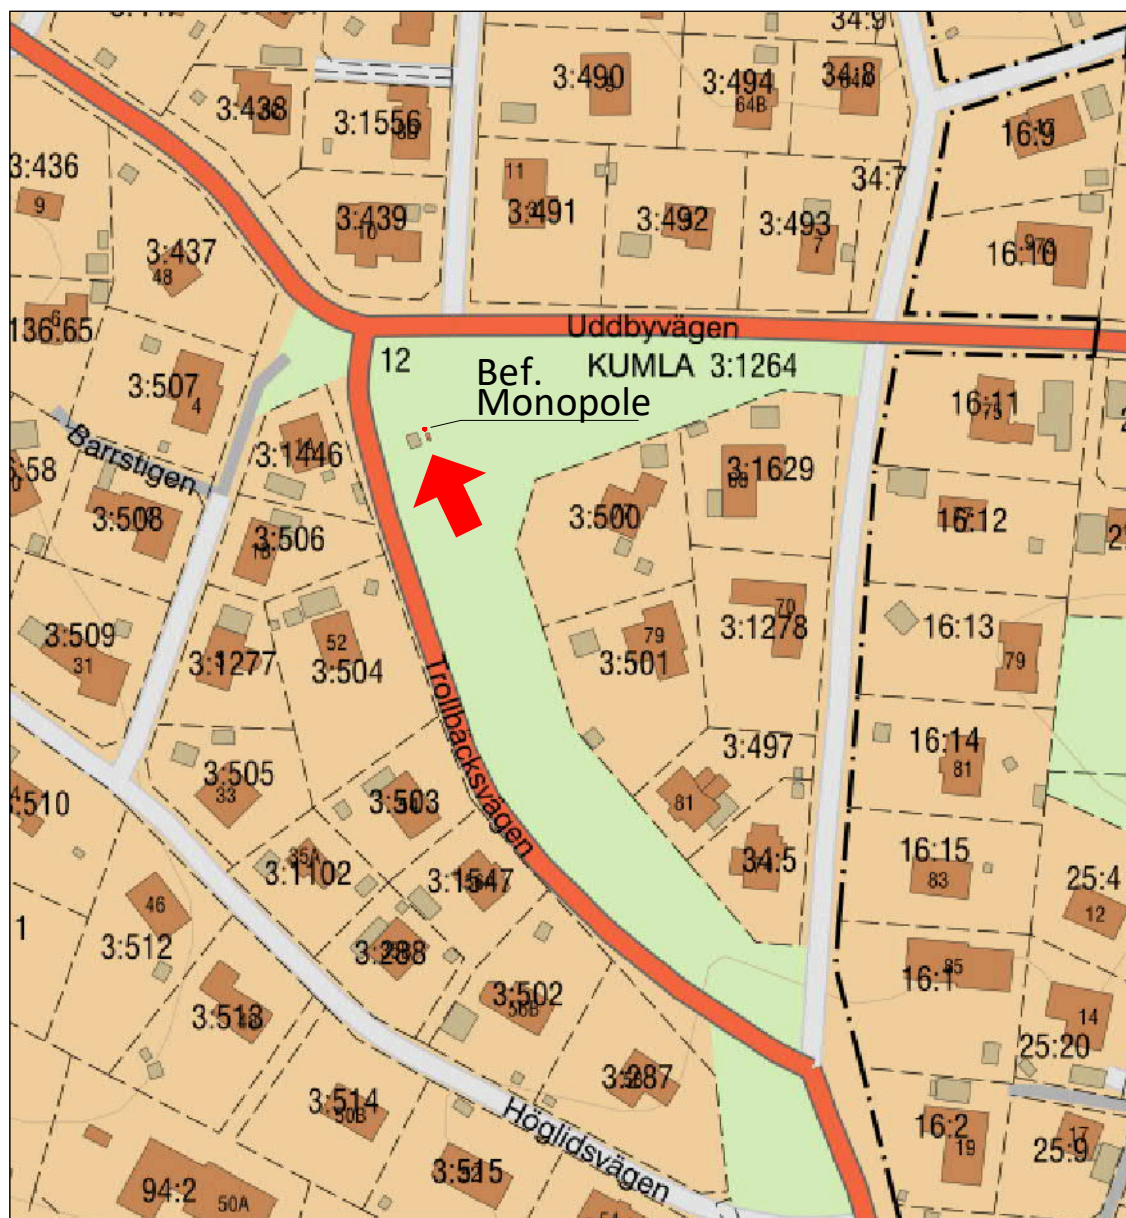

Ungefärlig monopoleplacering RT90 X=6570270 Y=1637109

SITUATIONSPLAN

Net4Mobility

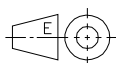

Uppgjord

Vinnergi

Ebba Löfqvist

Dokansv./Godk

Net4Mobility

Datum

2022-05-25

I Rev

A

Referenser

N4M T331234 - Hanviken

Produktbenämning

Kumla 3:1264

Tyresö

Dokumentnr

T331234

Blad

1 (2)

Skala

1:2000

Format

A4

A


B

C

D

E


F

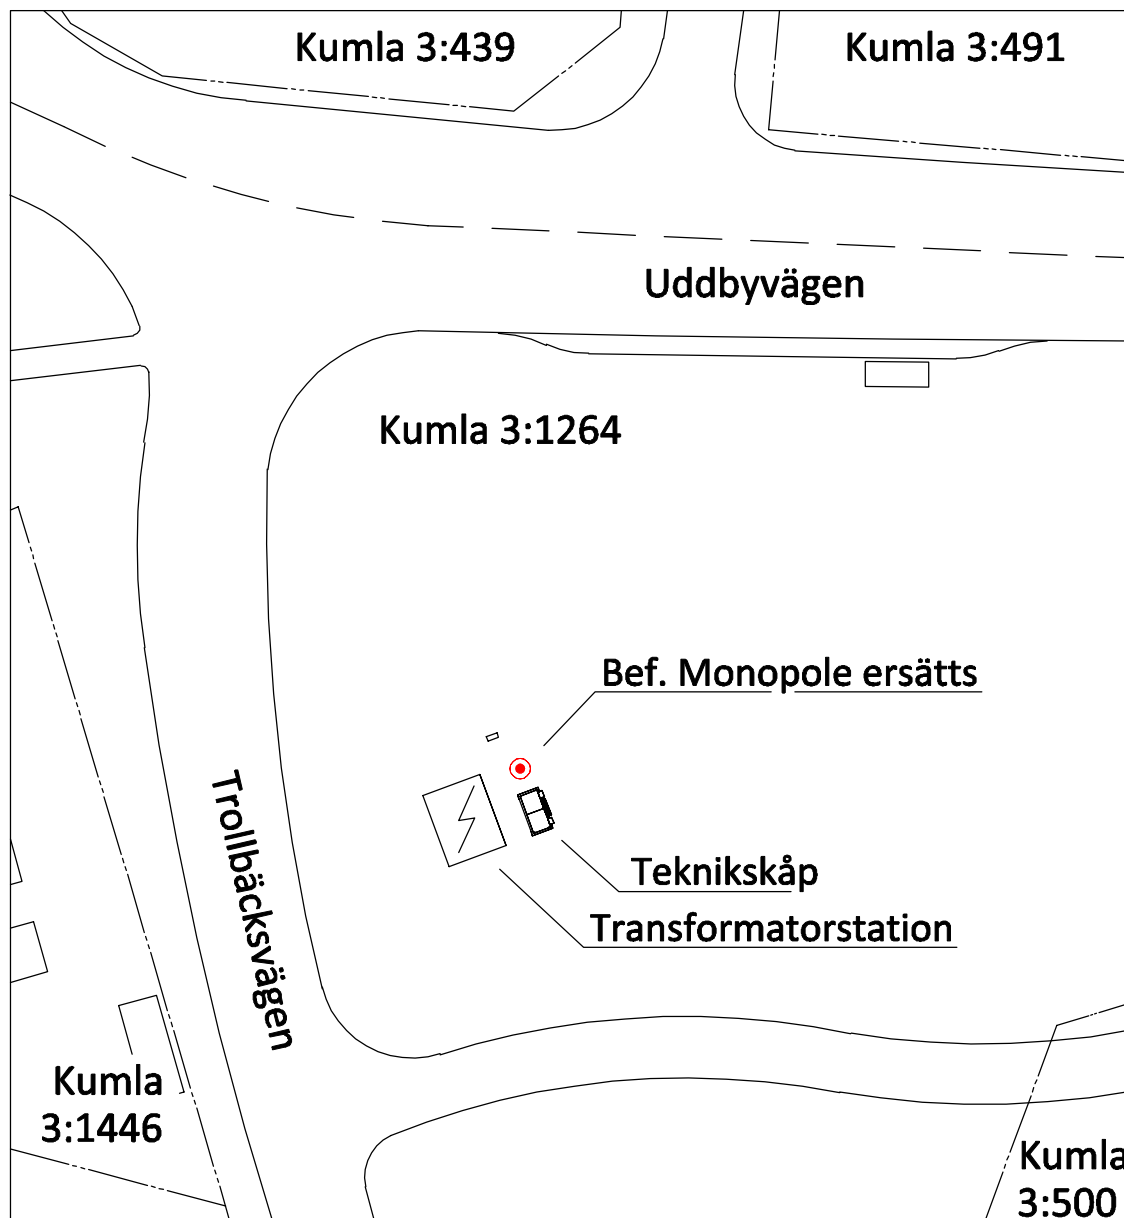

Ungefärlig monopoleplacering RT90 X=6570270 Y=1637109

SITUATIONSPLAN

Net4Mobility

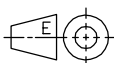

Uppgjord

Vinnergi

Ebba Löfqvist

Dokansv/Godk

Net4Mobility

Datum

2022-05-25

I Rev

A

Referenser

N4M T331234 - Hanviken

Produktbenämning

Kumla 3:1264

Kumla

Dokumentnr

T331234

Blad

2 (2)

Skala
1:400

Format
A4

A


B

C

D

E

F

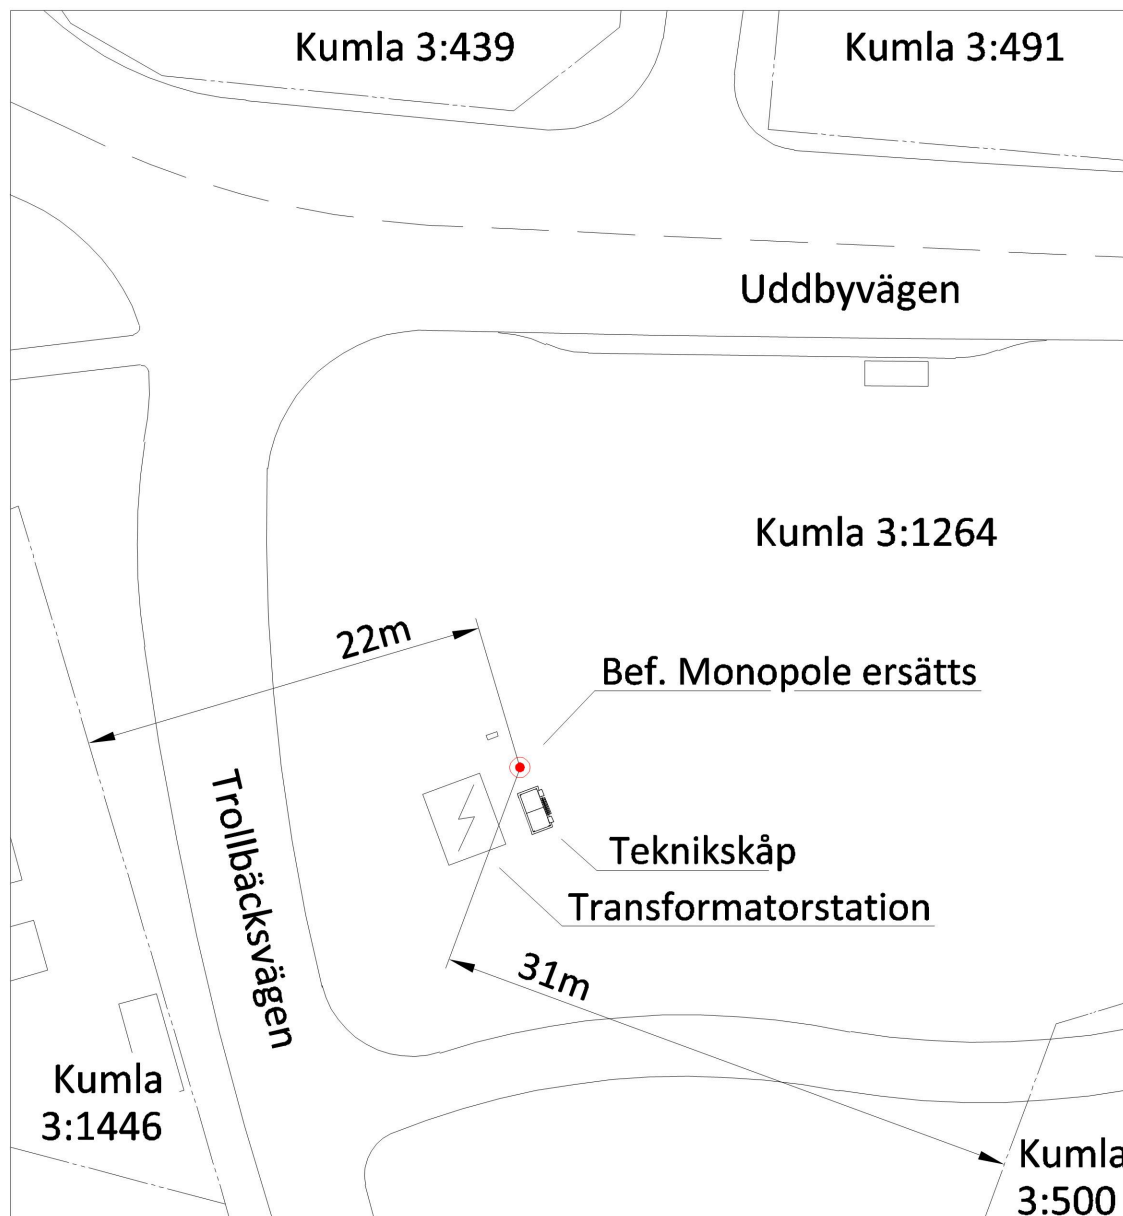


N

Ungefärlig monopoleplacering RT90 X=6570270 Y=1637109

SITUATIONSPLAN

Net4Mobility

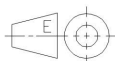

Uppgjord

Vinnergi

Ebba Löfqvist

Dokansv/Godk

Net4Mobility

Datum

2022-06-22

I Rev

B

Referenser

N4M T331234 - Hanviken

Produktbenämning

Kumla 3:1264

Kumla

Dokumentnr

Blad

Skala
1:400

Format
A4

T331234

2 (2)