



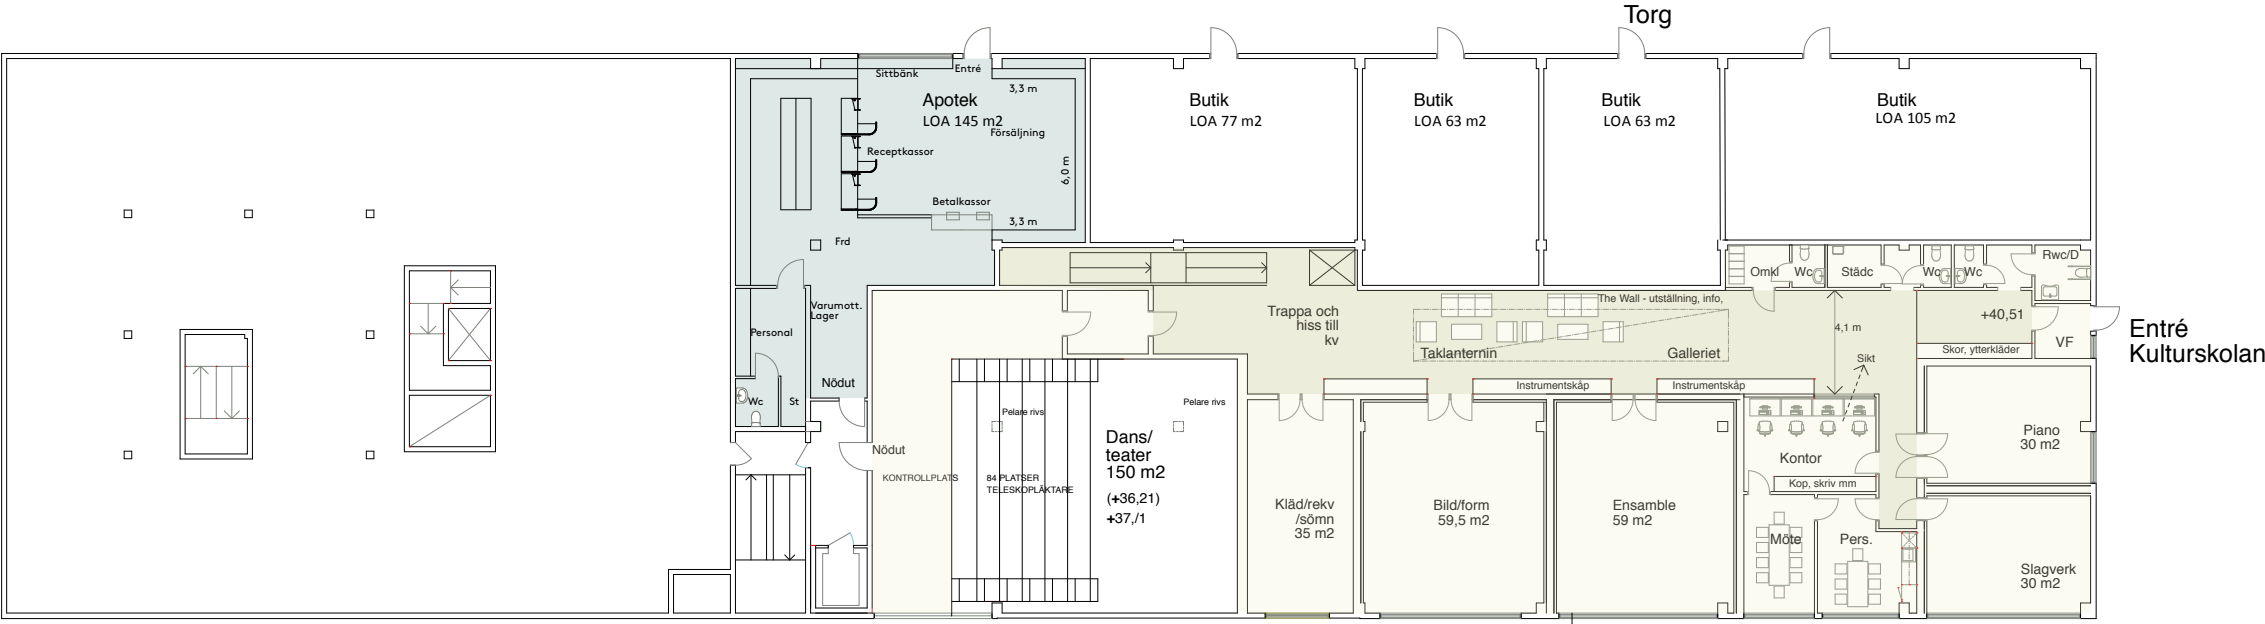

Entréplan


LOA; ca 555 m2

LOA totalt; ca 932 m2

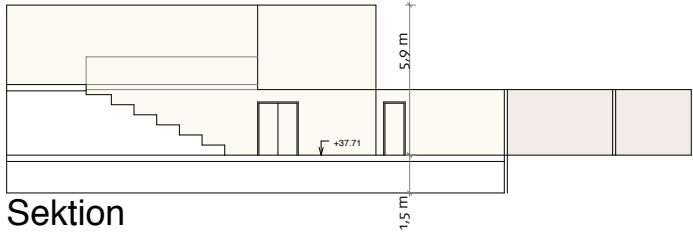

Souterrängplan

LOA ca 377 m2

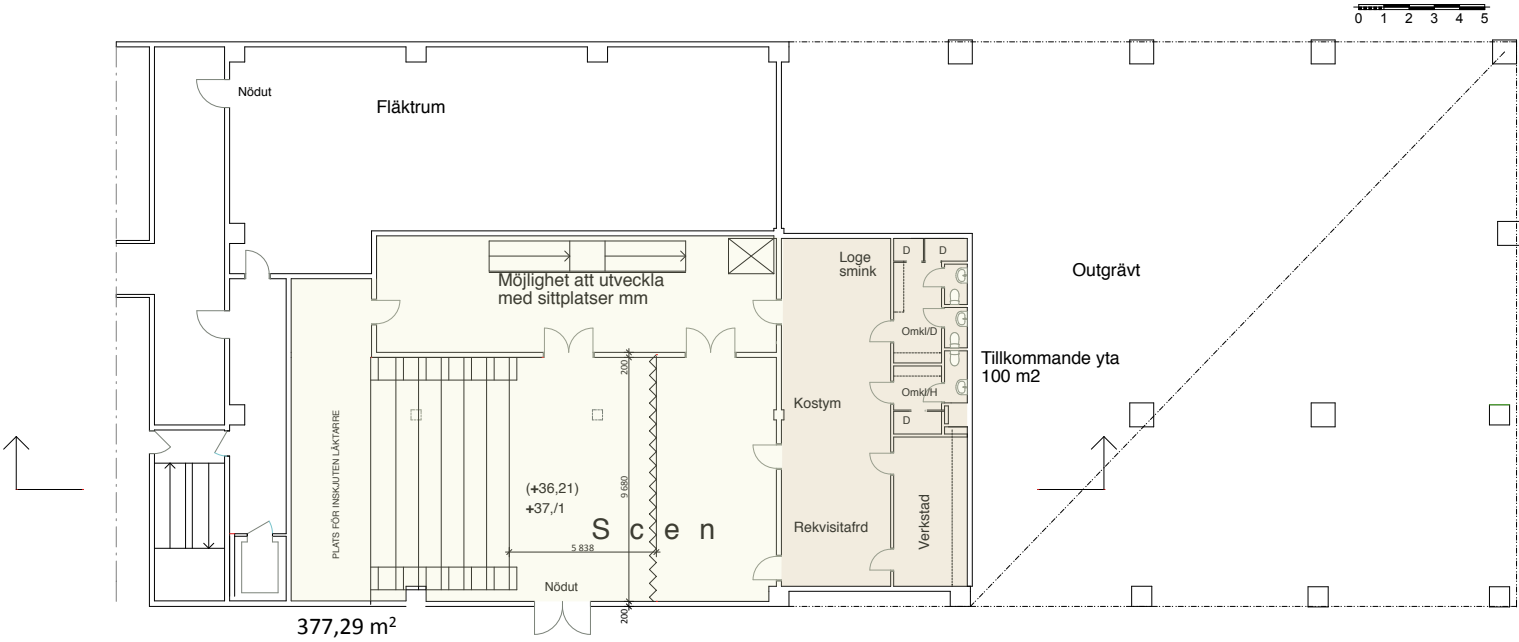

1:300/A3
Husby Hus D
Kulturskolan
Skiss 170213 ÅWL