



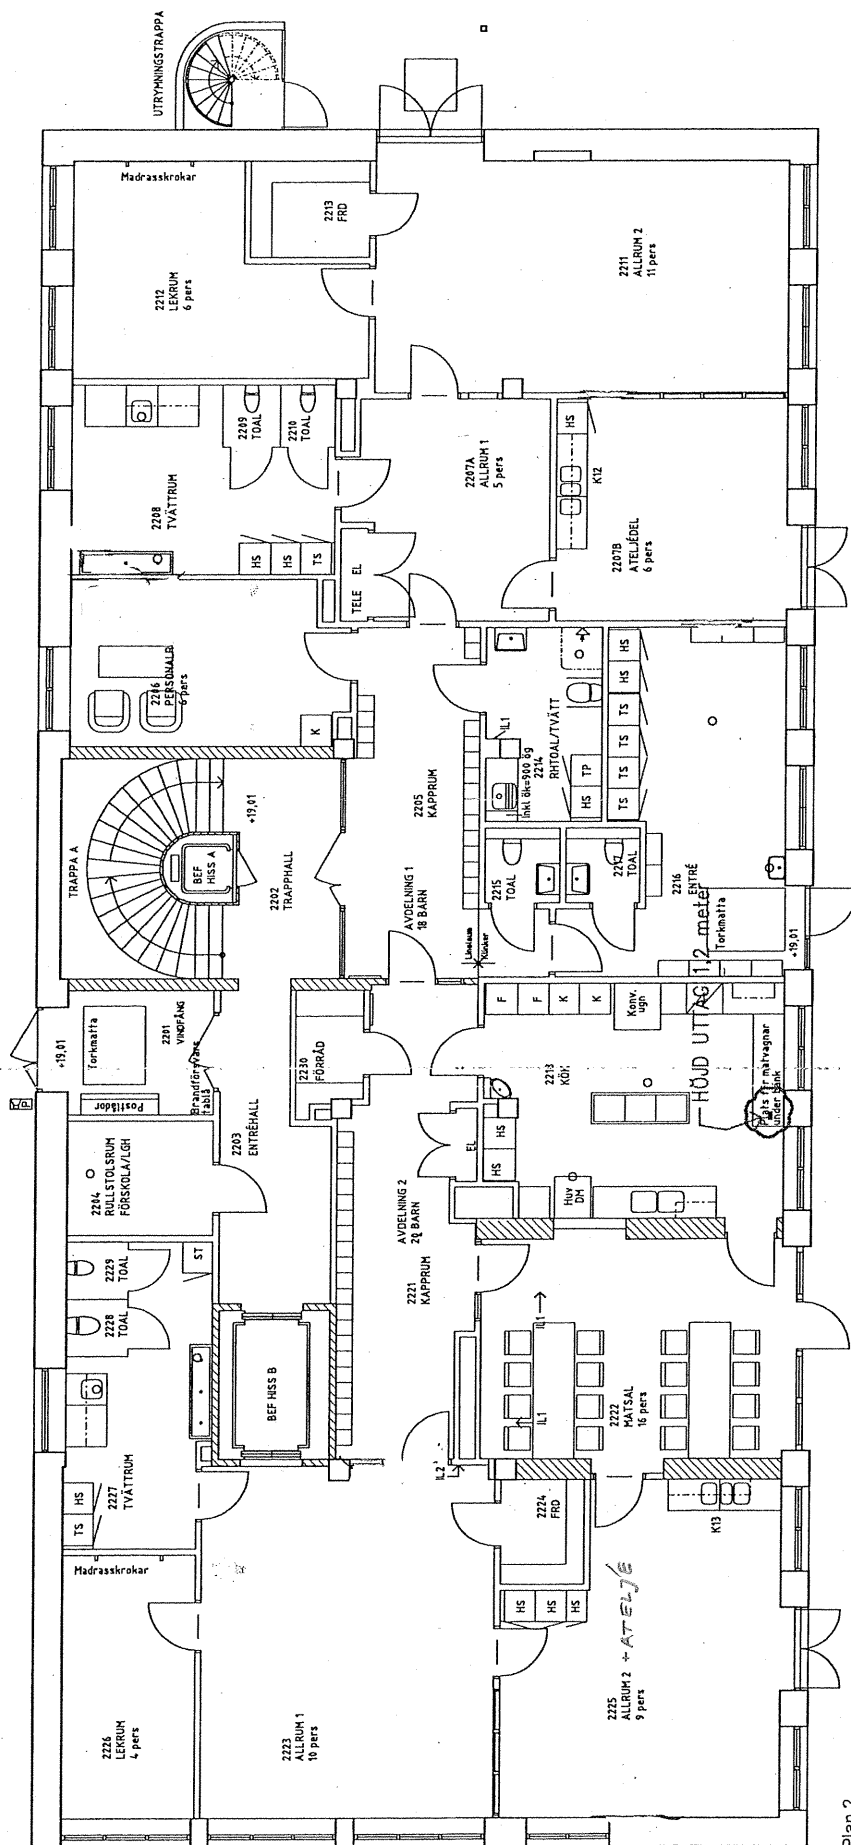

Plan 2
Förskola

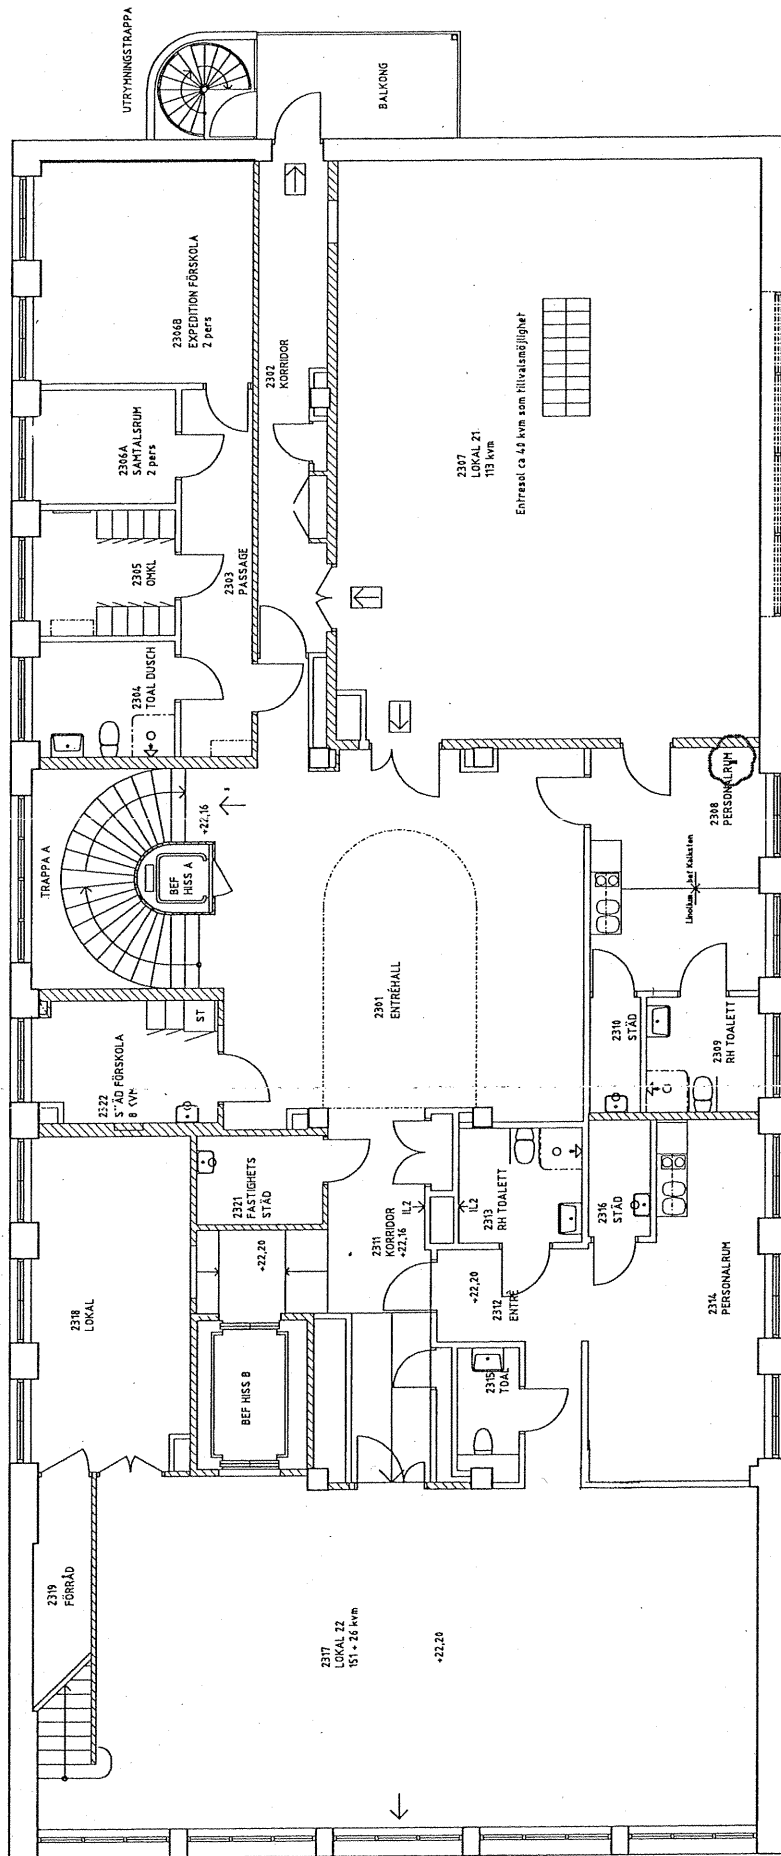

Plan 3
Lokaler
Förskola
rum

2303
2304
2305
2306 A
2306 B
2322